


TOWN of LOS ALTOS HILLS

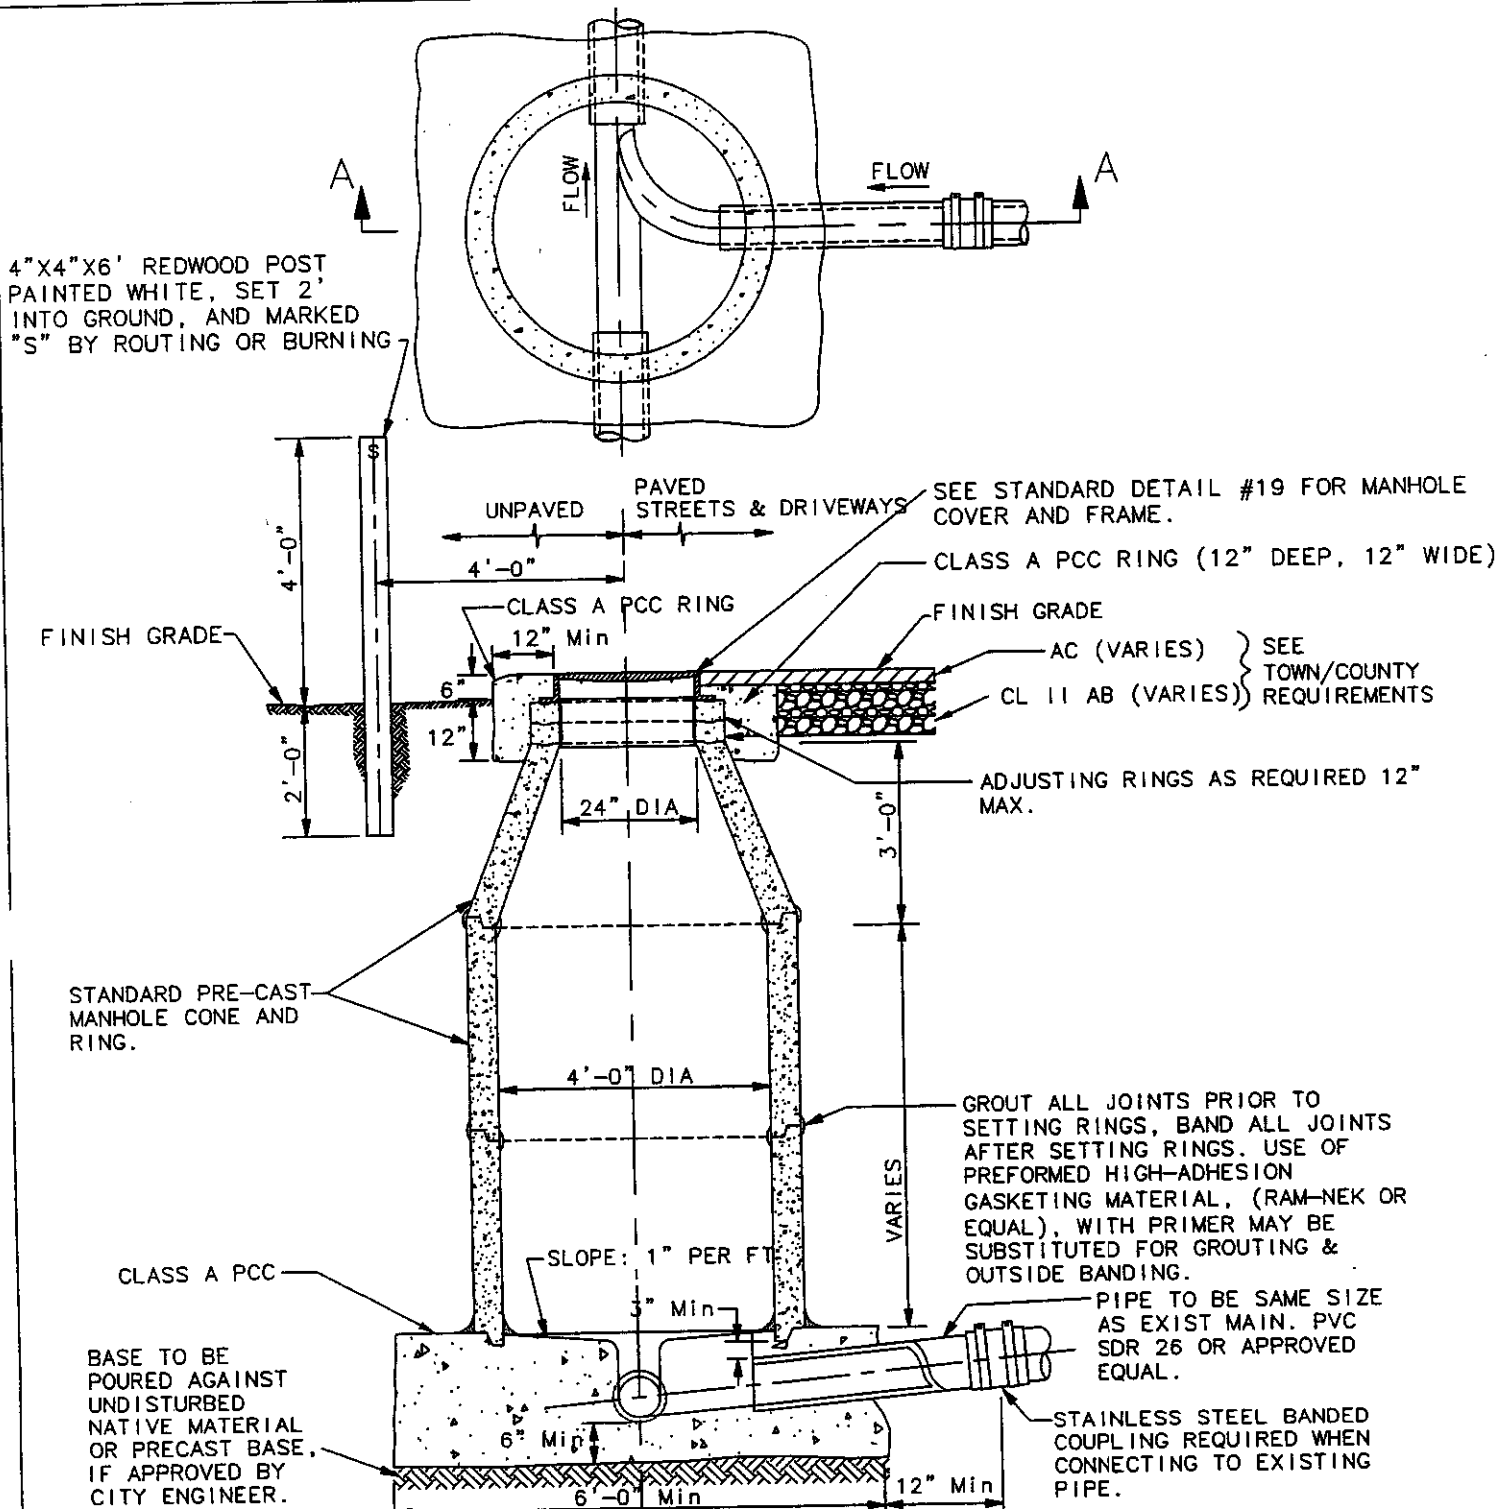

NOTES:

1. TERMINATE ALL PIPES PLUSH WITH INSIDE WALL OF MANHOLE.
2. CHANNELS TO BE FORMED TO APPROXIMATE WIDTH, SIZE AND SHAPE, OF PIPE AND FINISHED WITH GROUT. THICKNESS OF GROUT TO BE APPROXIMATELY ONE HALF INCH (1/2"). CONTINUE SLOPE OF PIPE THROUGH MANHOLE, 2% MINIMUM SLOPE.
3. WHEN FOUR (4) LINES COME INTO A MANHOLE, THE TWO LINES WHICH EMPTY INTO THE MAIN CHANNEL ARE TO BE STAGGERED AND NOT SET SO THEY WILL EMPTY IN AT THE SAME POINT.
4. ALL CONCRETE TO BE SIX (6) SACK.

PRECAST MANHOLE

STANDARD DETAIL

17

DR. BY: DATE: 5/3/2004 CK. BY: DATE: 5/3/2004 APPROVED. BY: DAVE ROSS DATE: 5/3/2004